


G:\ACAD\10045\10045.mxd\Layouts\Lot layout -2 - Mar 17, 2011.dwg [Lot Layout 11x17] 3/24/2011 12:40PM

Rem
Parcel 1
Reference
Plan 1020

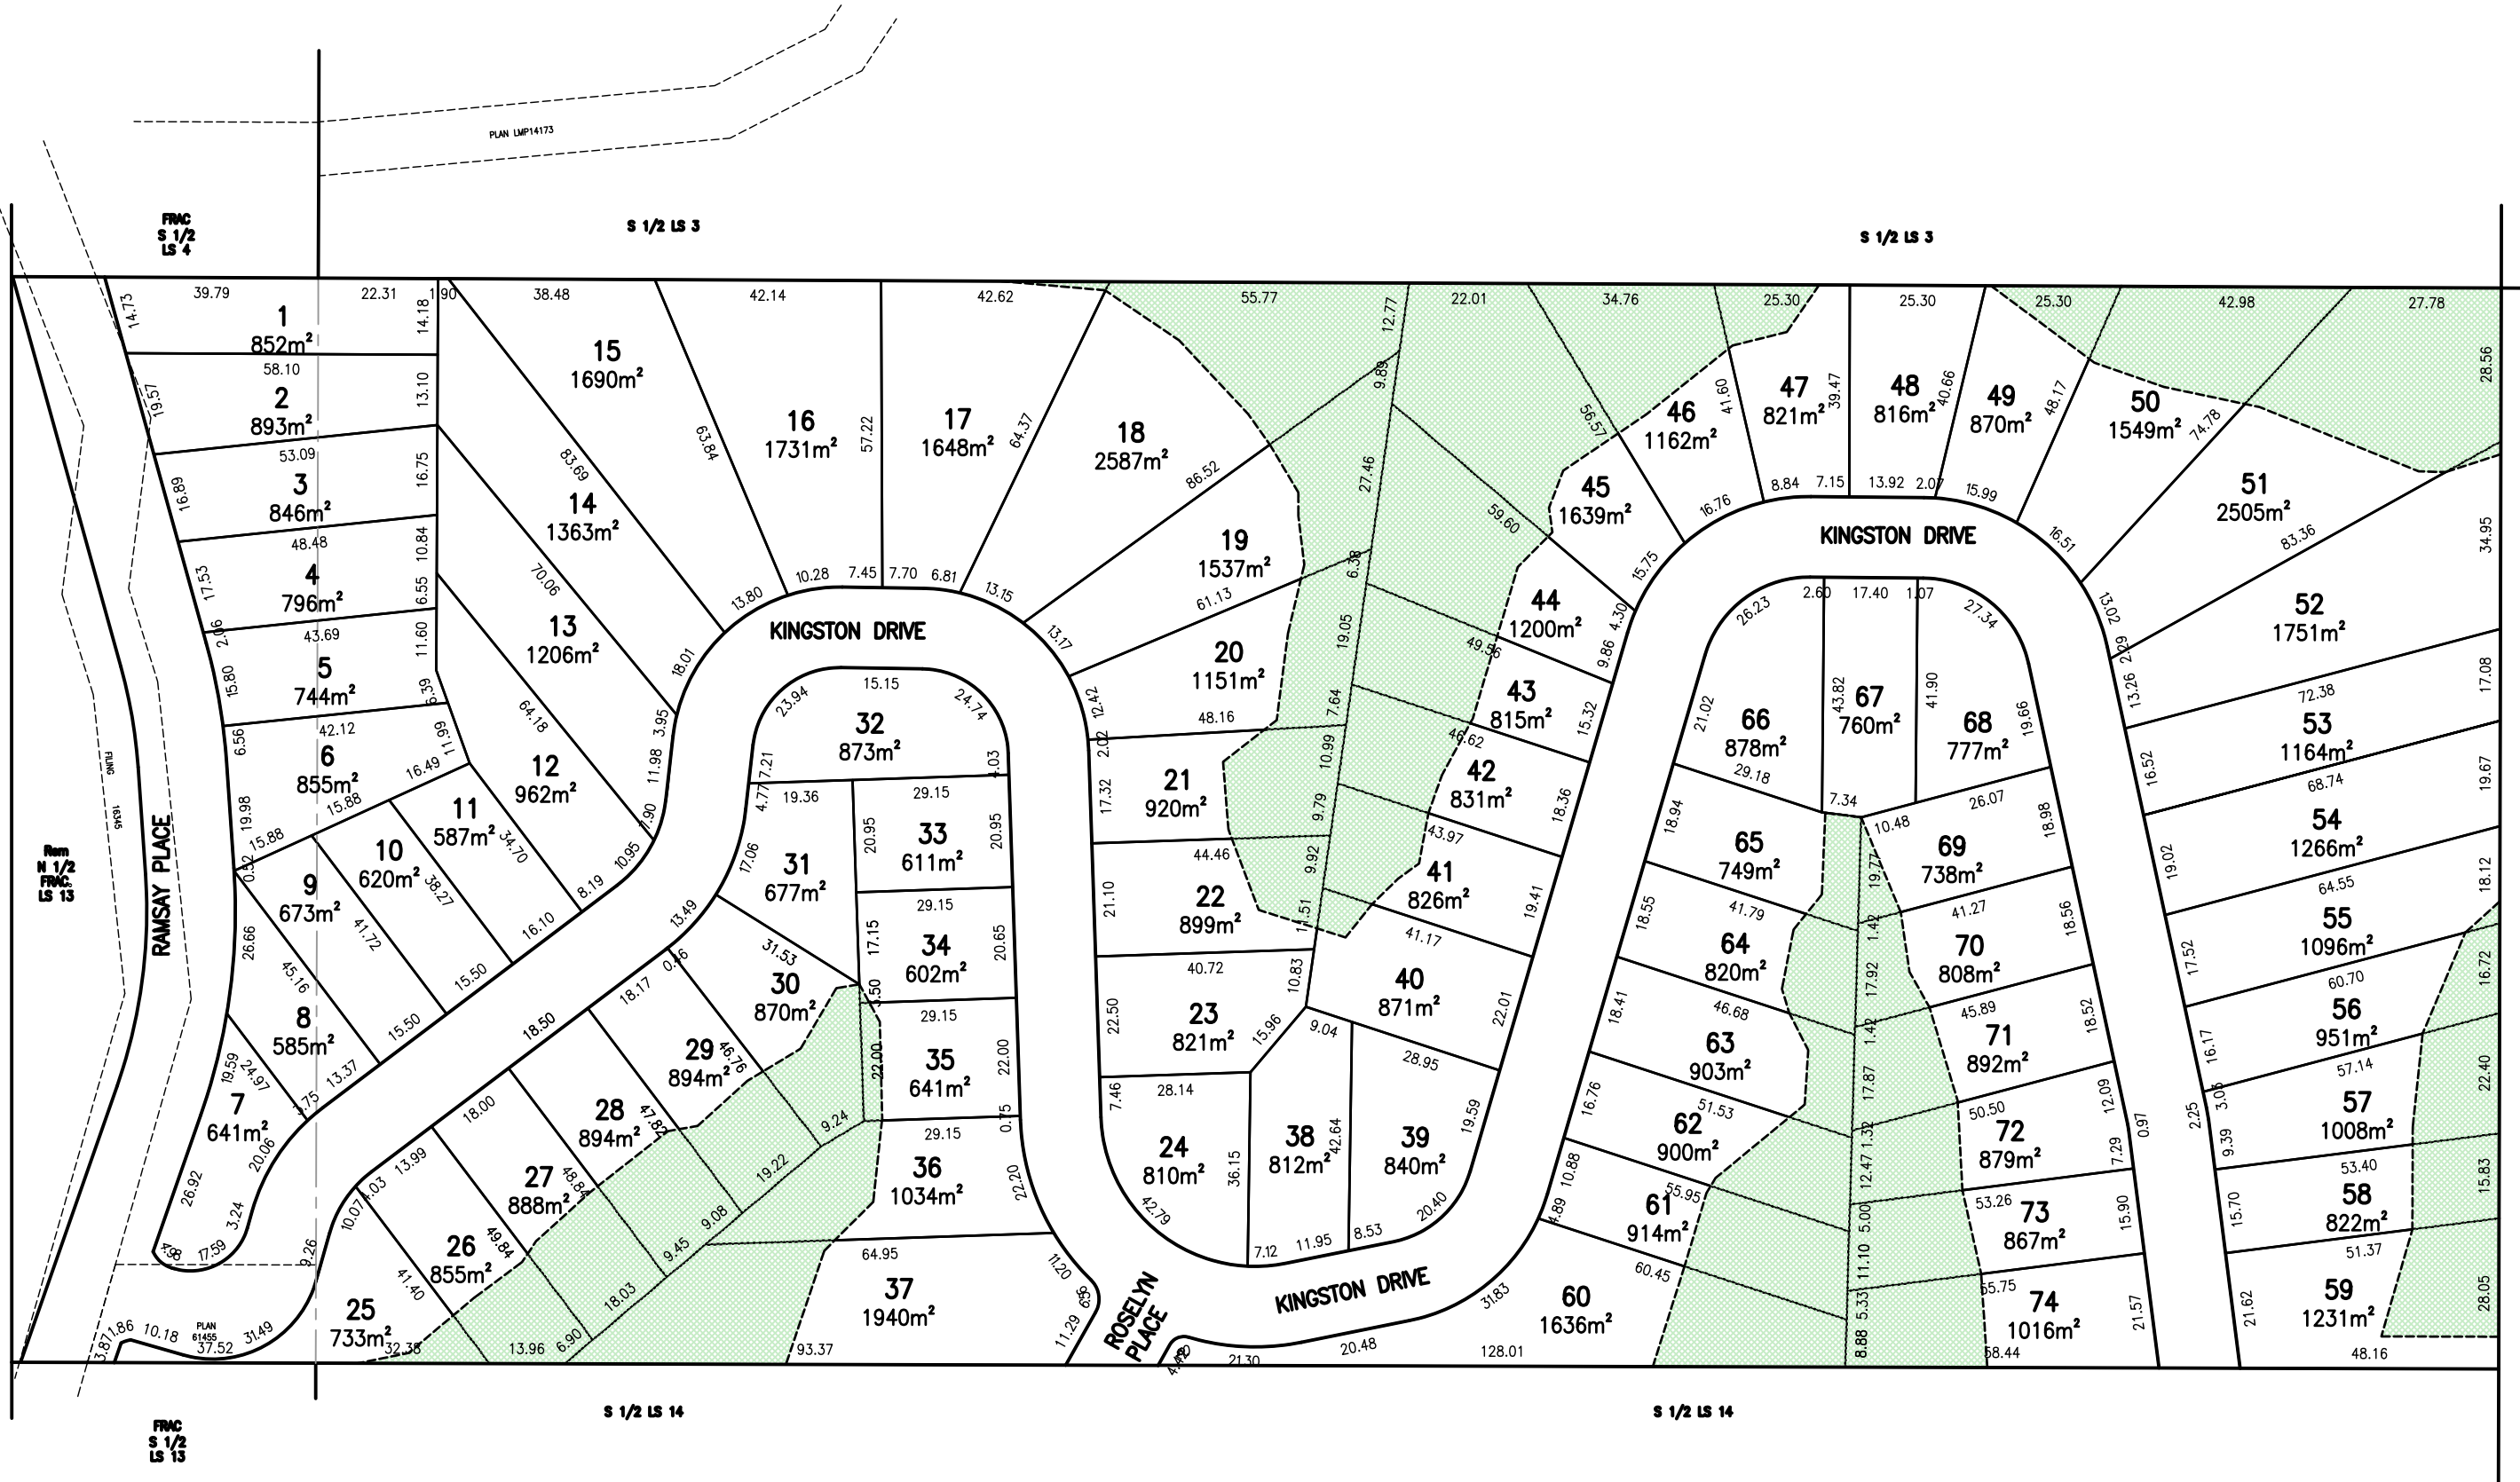

CLIENT:	THE INFLUENT GROUP & PROMONTORY RIDGE ESTATES		PROJECT:	7270 & 7264 RAMSAY PLACE	
DRAWING TITLE:	HIGHLAND SPRINGS - SUBDIVISION LAYOUT PLAN				
PROJECT No.	10045	DATE:	MAR 24/11	LEGAL:	
		SCALE:	1:1250	SURREY PROJECT No.:	SUB 1322
PRELIMINARY PLAN - SUBJECT TO APPROVAL(S) FROM FEDERAL, PROVINCIAL AND LOCAL AUTHORITIES					

Hub Engineering Inc.
Engineering and Development Consultants

Member
PACIFIC LAND GROUP
Land Use, Development & Environmental Strategists

101 - 7485 - 130 Street, Surrey, B.C. V3W 1H8
Tel: 604-572-4328 Fax: 604-501-1625 E-mail: mail@hub-inc.com